



BFS1
M+31
%-BYA=50%

BFS2
M+29

BFS3
M+25

BFS4
M+25
PI+10.5/M+18.5

BFS5
M+25
HO1 13.5

BFS6
M+20.5
PI+10.5/M+18.5
HO1 13.5

BFS12
M+23.5
PI+10.7/M+18.5
HO1 16.5

BFS11
M+23.5
PI+10.6/M+18.5
HO1 16.5

BFS7
M+17.5
PI+13.1/M+17.5
HO1 13.5

BFS8
M+20.5
HO1 16.5

BFS10
M+27.5
PI+10.2/M+18.5
HO1 20.5

BFS9
M+23.5
HO1 19.9

VFE2

VFV

PROFIL B

PROFIL A


LF3

LF4


BBS1

BUNI

BUNIPOL

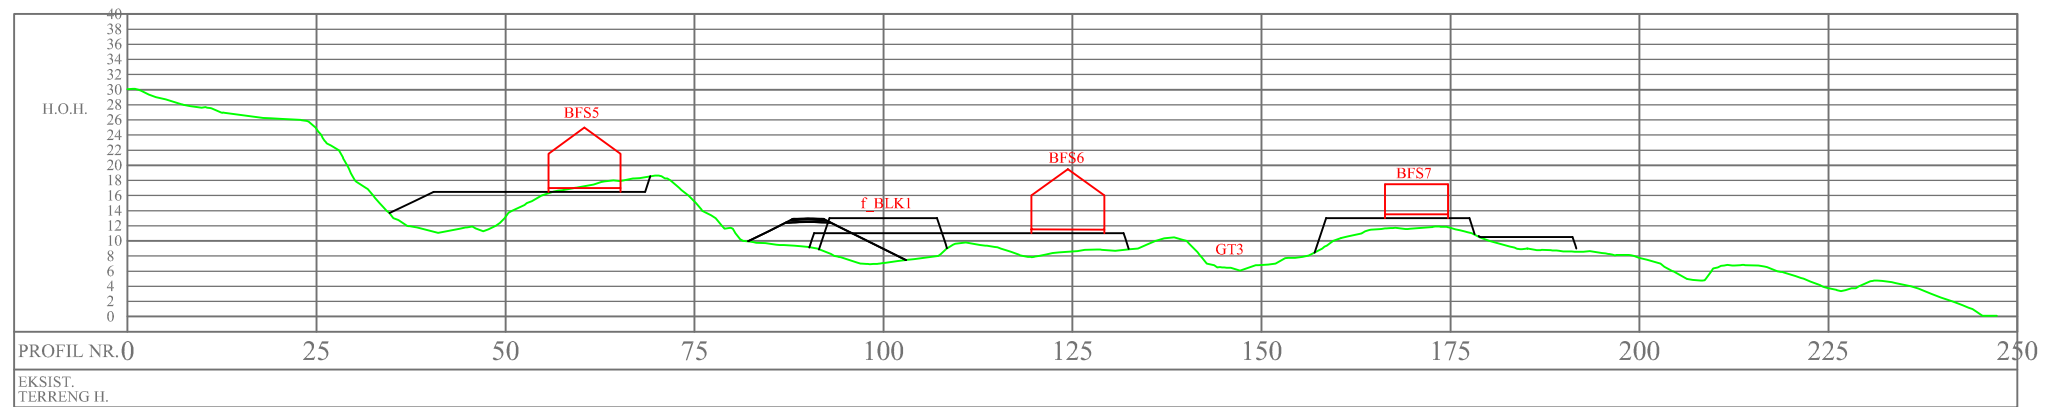

PROFIL B

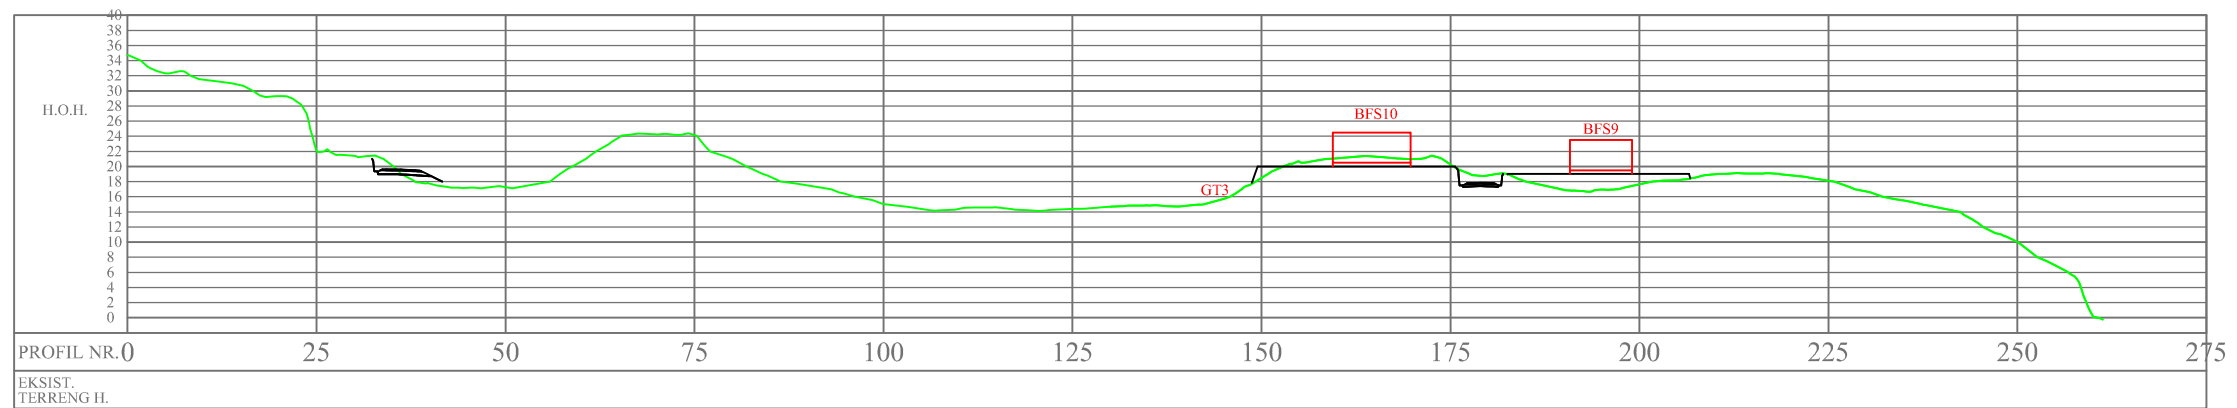

PROFIL A

-	-	-	-
-	-	-	-
REV:	BESKRIVELSE:	DATE:	KONT:
		07.06.2018	
		HMK	
		1:1000 (A3)	
		-	
		EIA	
TILTAKSHAVER/OPPDRAUGSGIVER:		TEGNINGSSTATUS:	
VIDAR RUENESS		-	
PROSJEKT:			
SVABUKTA			
TEGNING:			
PROFILER			
BYGN. DEL:	TEGN. NR.:	REV.:	
-	01	-	

Stærk.

HAVNEGATEN 1 - 4836 ARENDAL - TELEFON 37 00 57 50