


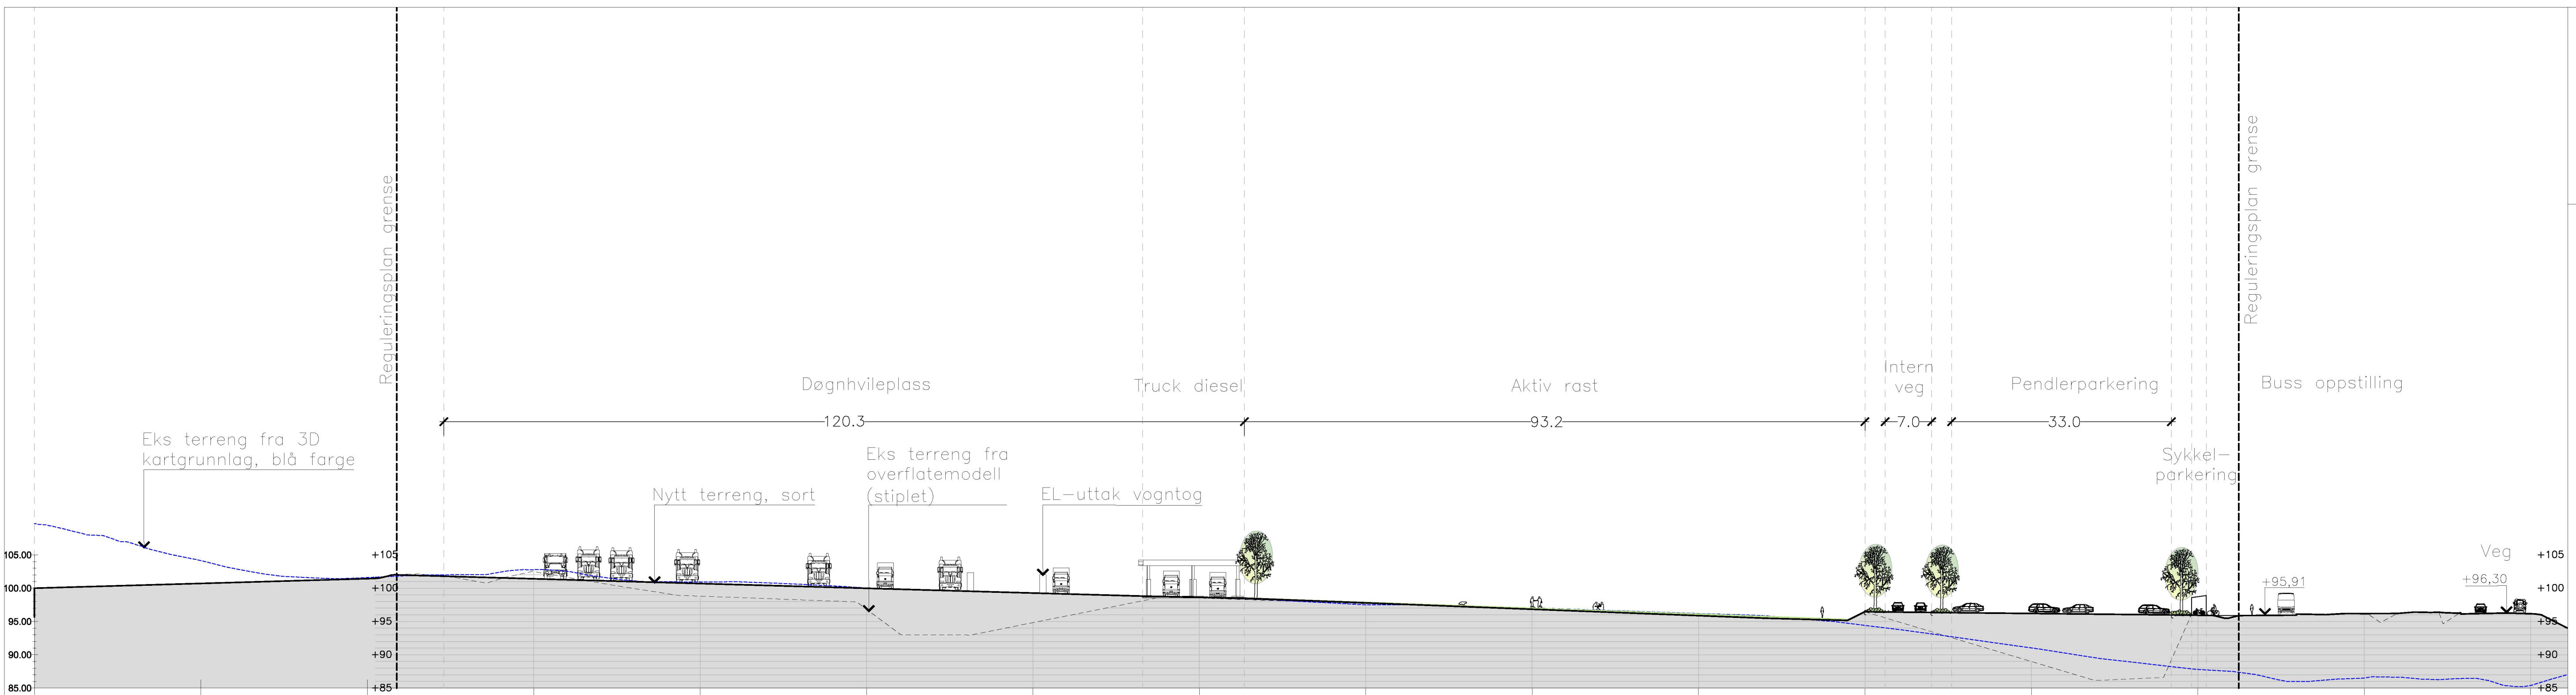

SELBERG ARKITEKTER AS
plan | arkitektur | landskap

ARK GRUNNLAG
tatt 11.12.2019

	Tall ut sykkelparkering under tak ved penderpark, busterminal
JW/GCA	01 24.09.2019
MPI/GCA	02 16.01.2020
	03
	04
	05
	06
	07
	08
	09

